


Kenwood TS-520/S/SE MH4P Relay

Bottom view

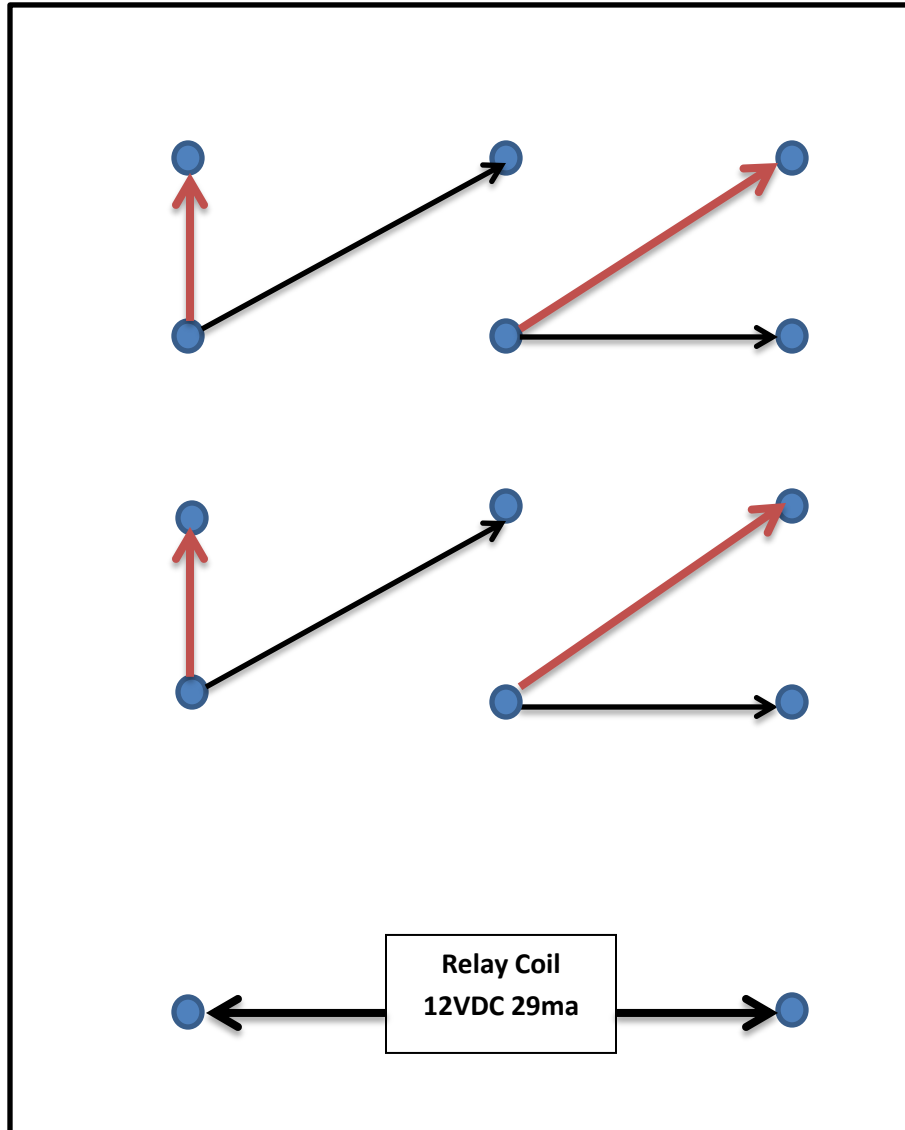

Relay terminals numbered as follows

16	9	10
14	15	8
13	6	7
11	12	5
4		1

Black line connection,
relay is NOT energized

Red Lines connection
relay IS energized